

New walk connection
 Maintain landscaping to buffer edge

Skate Plaza
 • +/- 12,000 sf

Maintain riparian plantings

Community Plaza
 • community structure
 • new walk connection
 • trees to buffer edge
 • step seating
 • performance stage

Maintain existing trail and plantings

New walk connection

New bench seating


Maintain open lawn area

New bench seating

Enhance gateway corner
 • limestone wall
 • landscaping

New stairway



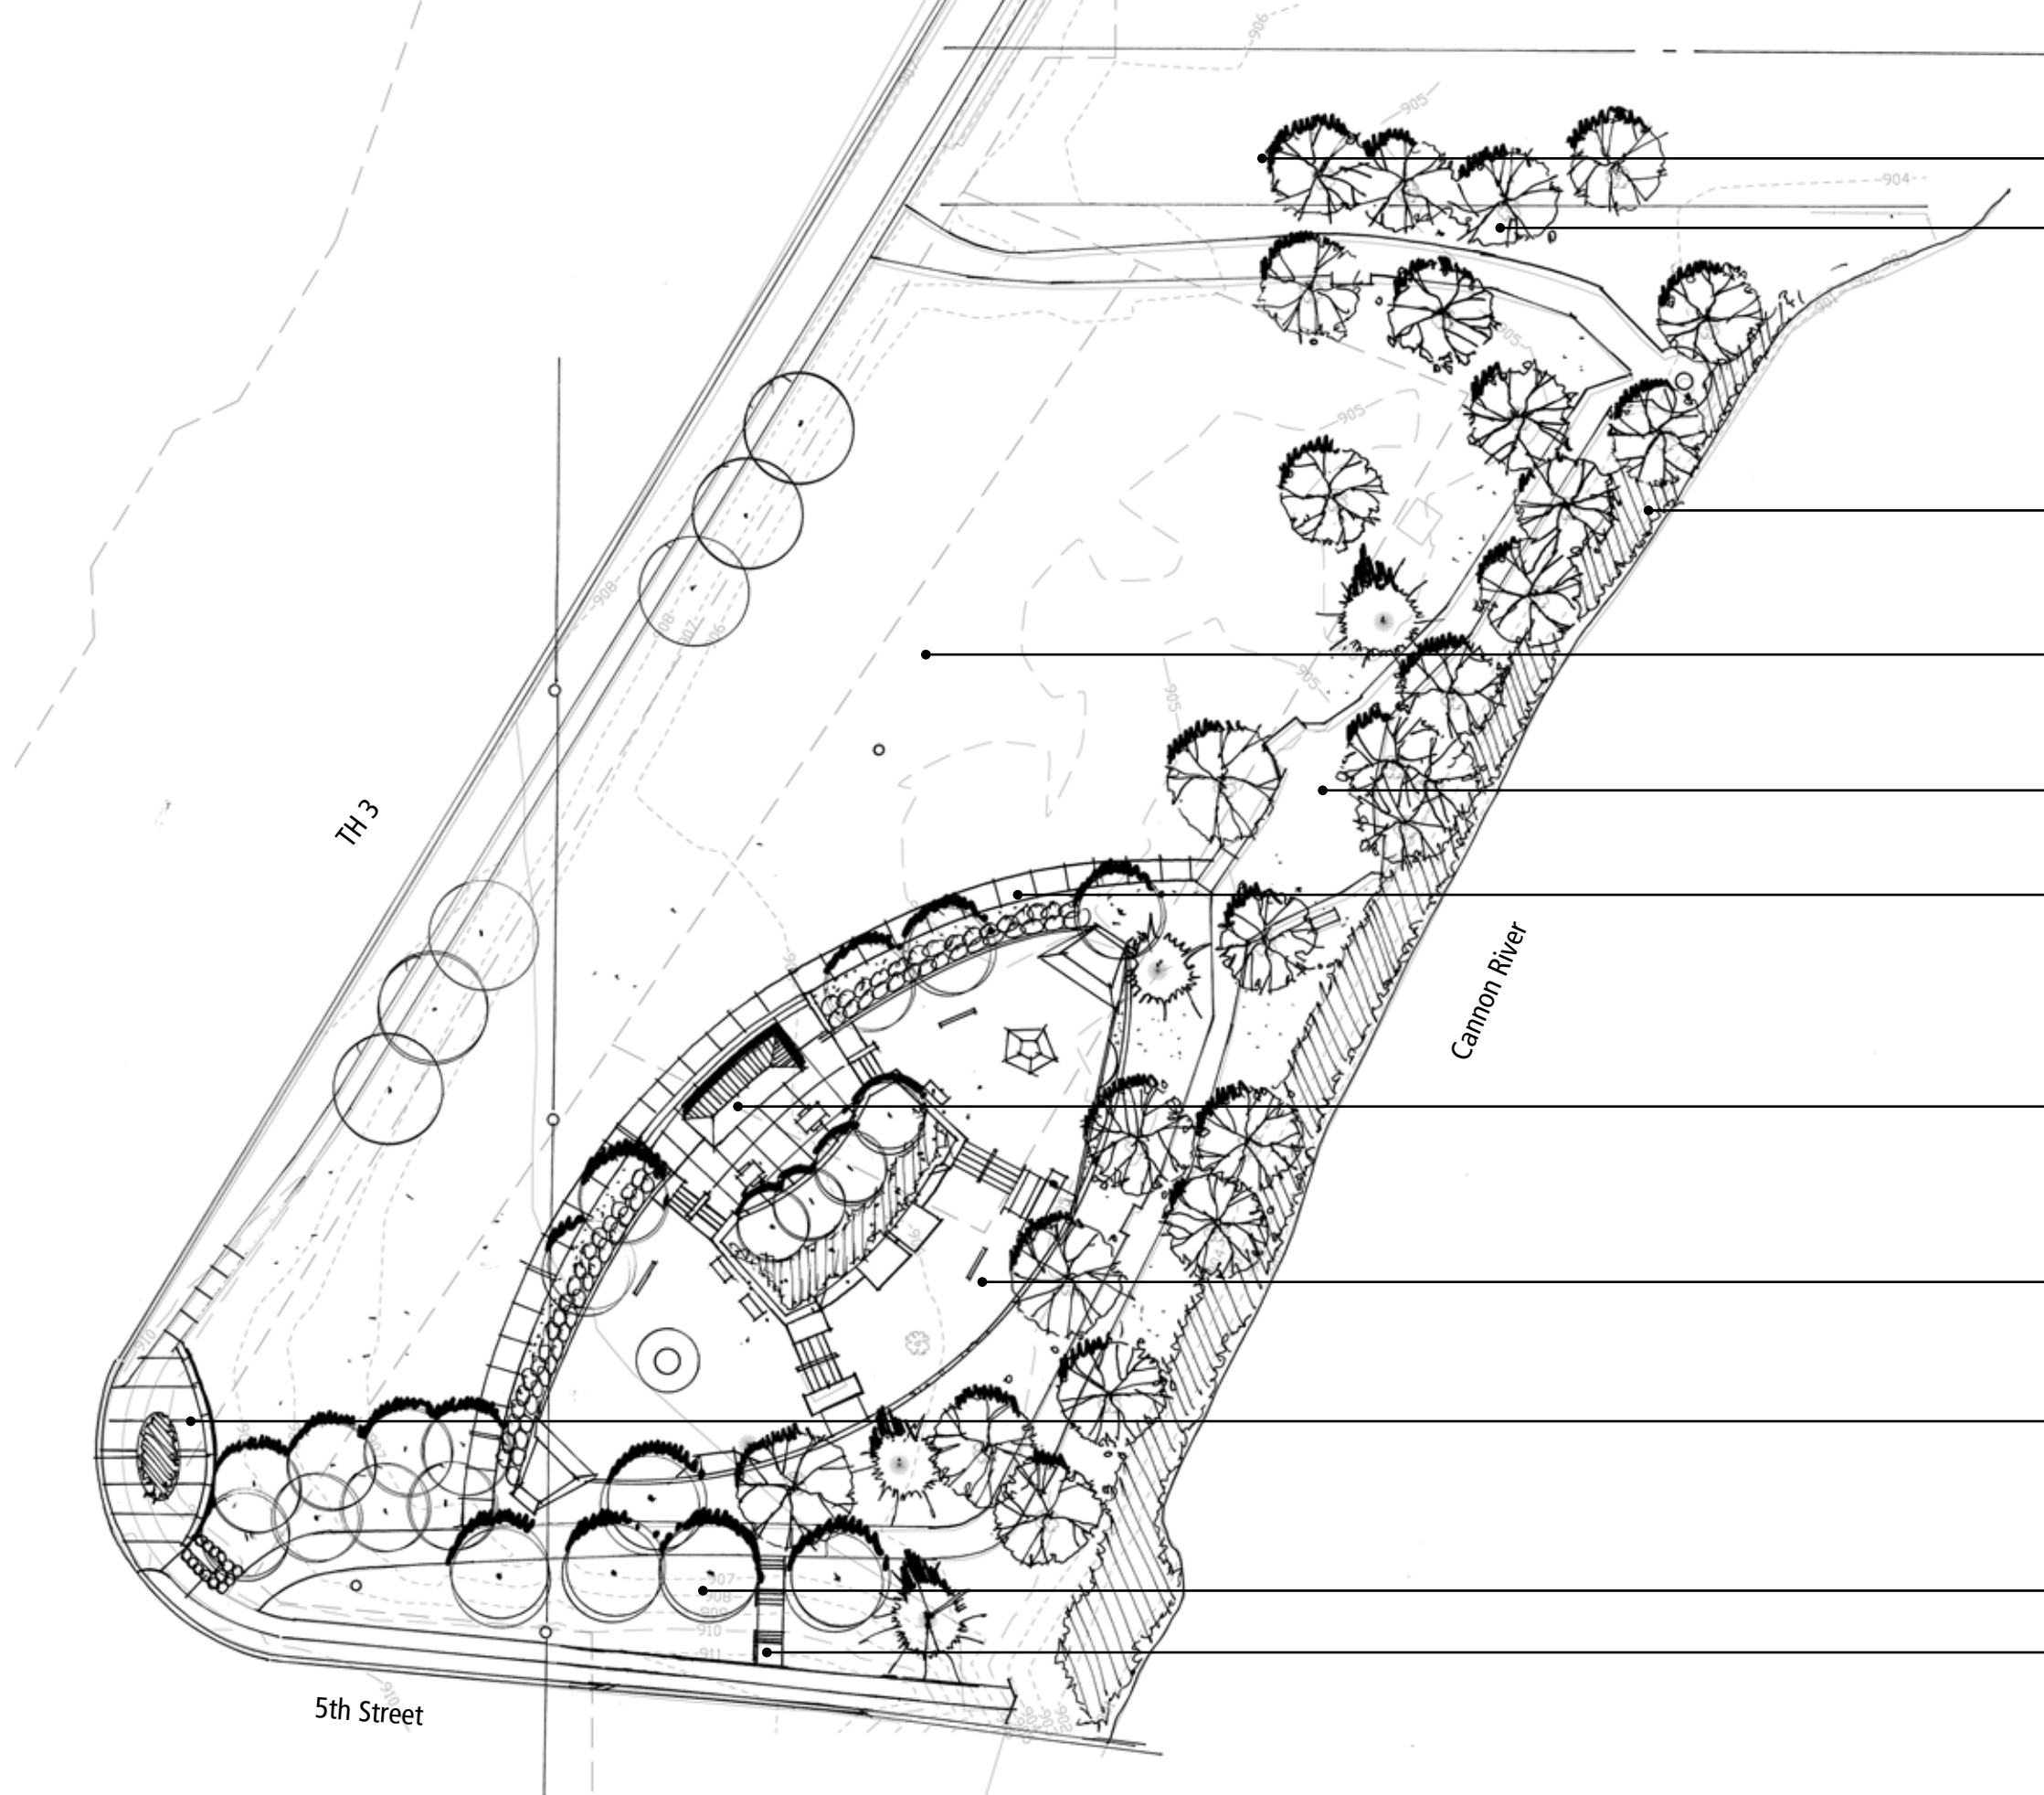

- New walk connection
- Maintain landscaping to buffer edge
- Maintain riparian plantings
- Maintain open lawn area
- Maintain existing trail and plantings
- New walk connection
- Community Structure
- Skate Plaza
 - +/- 12,000 sf
- Enhance gateway corner
 - limestone wall
 - landscaping
- Additional landscaping to buffer edge
- New Stairway

